

APPENDIX A

Soil Information

SITE PHOTOGRAPHS
Small Craft Harbour - Lameque, NB



Photo 1: Containment Cell - General View, facing northeast



Photo 2: Containment Cell - General View, facing northwest

SITE PHOTOGRAPHS
Small Craft Harbour - Lameque, NB



Photo 3: Sampling Location TP1



Photo 4: Composite Sample TP1



Photo 5: Sampling Location TP2



Photo 6: Composite Sample TP2

SITE PHOTOGRAPHS
Small Craft Harbour - Lameque, NB



Photo 7: Sampling Location TP3



Photo 8: Composite Sample TP3



Photo 9: Sampling Location TP4



Photo 10: Composite Sample TP4

SITE PHOTOGRAPHS
Small Craft Harbour - Lameque, NB



Photo 11: Sampling Location TP5



Photo 12: Composite Sample TP5



Photo 13: Sampling Location TP6



Photo 14: Composite Sample TP6

SITE PHOTOGRAPHS
Small Craft Harbour - Lameque, NB



Photo 15: Sampling Location TP7



Photo 16: Composite Sample TP7



Photo 17: Sampling Location TP8

SITE PHOTOGRAPHS
Small Craft Harbour - Lameque, NB



Photo 18: Sampling Location TP9

SITE PHOTOGRAPHS
Small Craft Harbour - Lameque, NB




Photo 19: Sampling Location TP10




Photo 20: Composite Sample TP10

APPENDIX B


Drawings

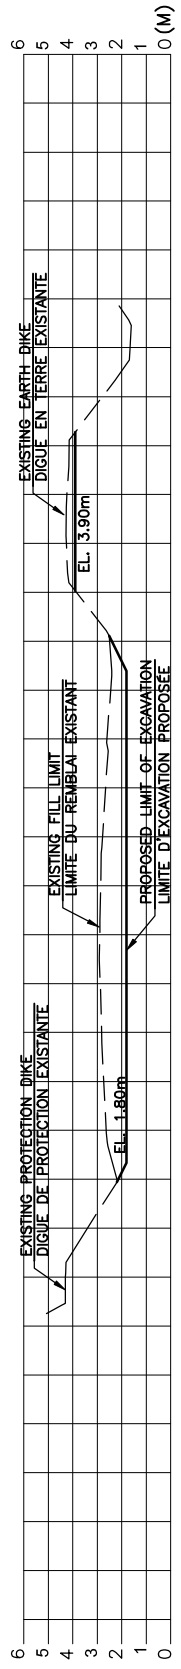

SECTION A-A

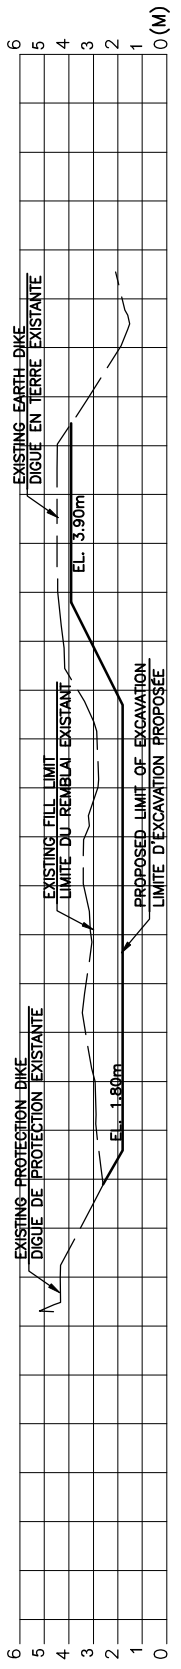

SECTION B-B



A LEVEE TO BE
B EXISTING EARTH DIKE
C PROPOSED EXCAVATION
D PROPOSED FILL LIMIT
E PROPOSED PROTECTION DIKE
F PROPOSED LIMIT OF EXCAVATION

ROY CONSULTANTS
 ENGINEERING SERVICES D'INGENIERIE

3655, rue Principale
 Tracadie (NB) E1V 1E2
 T. / 506-395-6166
 F. / 506-548-2707

No. 0 date 23/09/22 ISSUED FOR TENDER / ÉMIS POUR SOUMISSION		R.T. design by / design par B. COMEAU		project / projet EMPTY CONTAINMENT CELL / VIDER LA CELLULE DE CONFINEMENT		title / titre TYPICALS SECTIONS SECTIONS TYPIQUES	
No. A date 23/09/09 ISSUED FOR APPROVAL / ÉMIS POUR APPROBATION		R.T. check by / vérifié par B. COMEAU		scale / échelle 1:200		No.: C2-00697 (338-23-SK2) rev. 0	
No. 0 date SEPT. 2023		by / par B. COMEAU		date SEPT. 2023		drawn by / dessiné par R. THIBODEAU	